

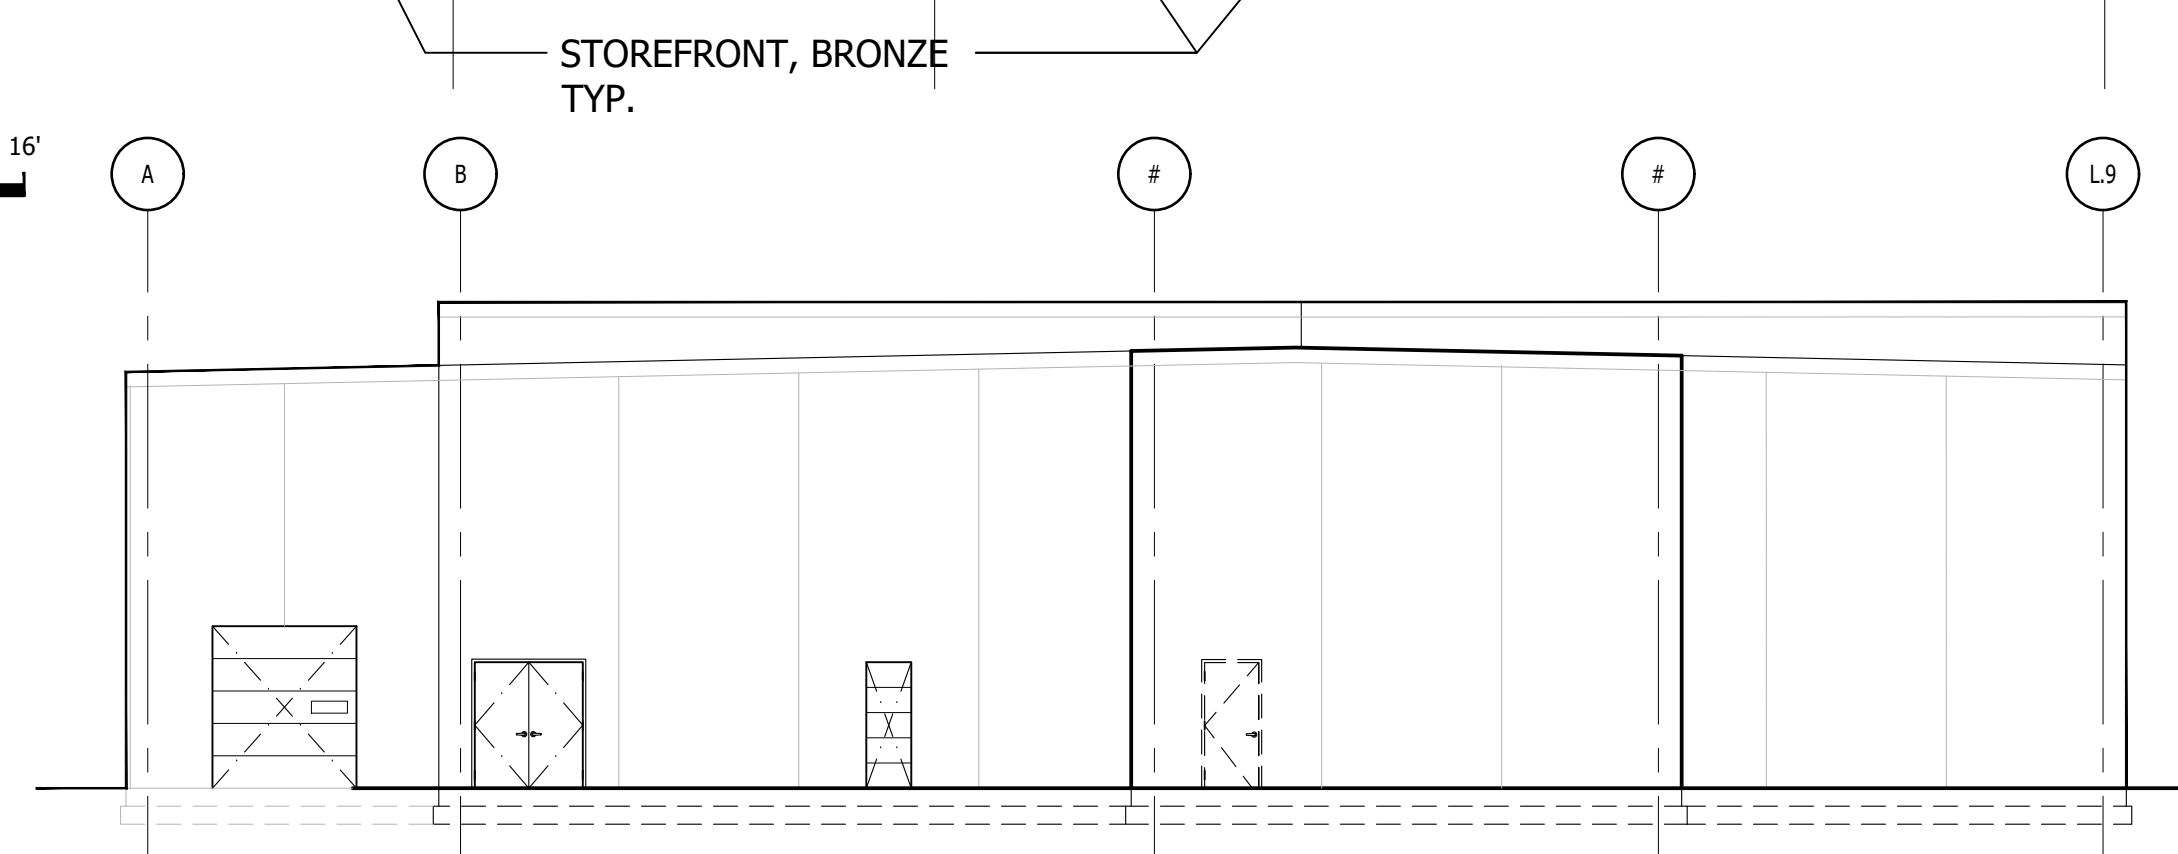



1 EAST ELEVATION
A3.1 3/16"=1'-0"

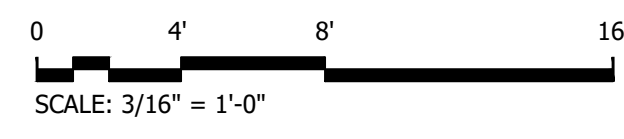

2 WEST ELEVATION
A3.1 3/32"=1'-0"

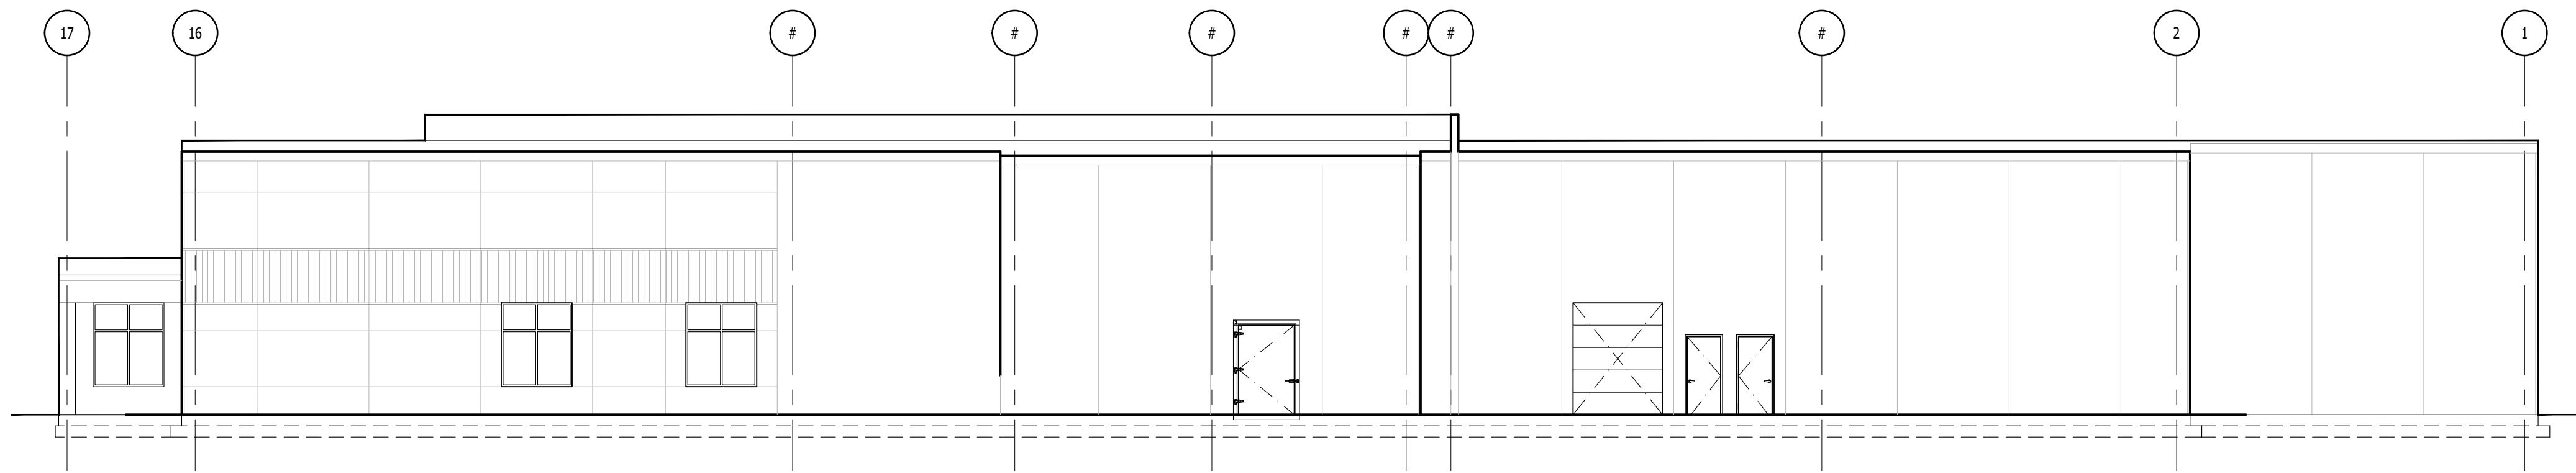

3 NORTH ELEVATION
A3.1 3/32"=1'-0"

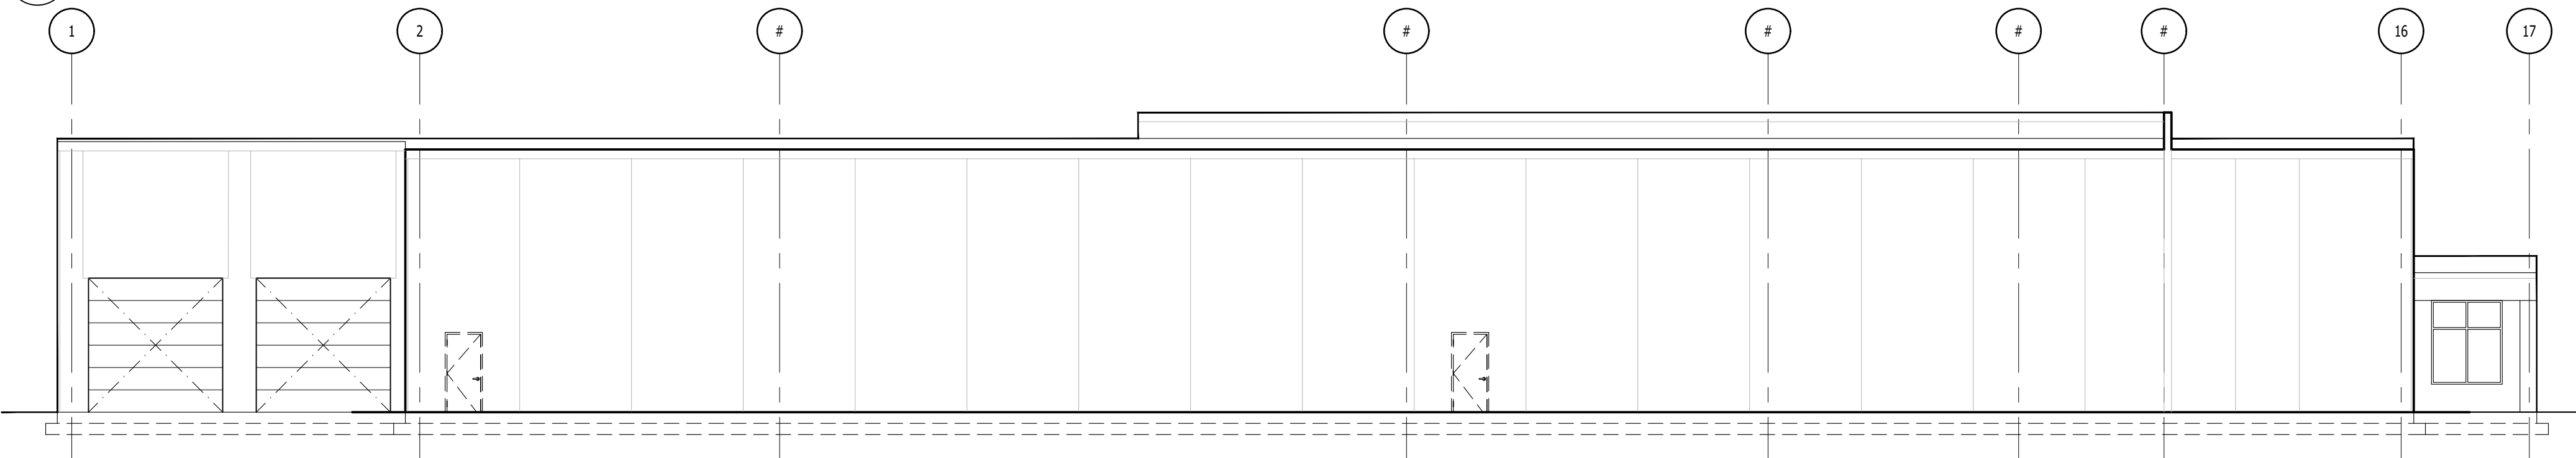

4 SOUTH ELEVATION
A3.1 3/32"=1'-0"

CLIENT:



PO BOX 505
8505 TITCHELWAY
CASHMERE, WASHINGTON 98815
PHONE: 509.782.1001
FAX: 509.782.4322
WWW.BETHLEHEMCONSTRUCTION.COM

WA License #BETHC000009 OR License #74128 CA License #553361

PROJECT:
KITTTAS CUSTOM CUTS
NEW PROCESSING FACILITY

MAIN STREET
KITTTAS, WA 98934

Description:	No:	Date:
PRESENTATION RENDERINGS		10/19/2024

SEAL:

CITY STAMP:

EXTERIOR ELEVATIONS

Proj. No:24.0000649.000 Reviewed By:

